



Mt Olive

at Pinnacle Falls
Hendersonville, NC


Copyright 2005 MossCreek Designs. The use of this document and the home design herein is strictly controlled by US copyright law. This document and design may not be copied, emulated, or referenced without prior written approval by MossCreek Designs. All violations will be prosecuted to the fullest extent of the law at a minimum of \$100,000 per incident.

Area Calculation:


Conditioned
Main Level: 960 s.f.
Upper Level: 928 s.f.
Total: 1,888 s.f.

Misc.
Covered Porches: 624 s.f.
Deck: 160 s.f.


7/12/06
1

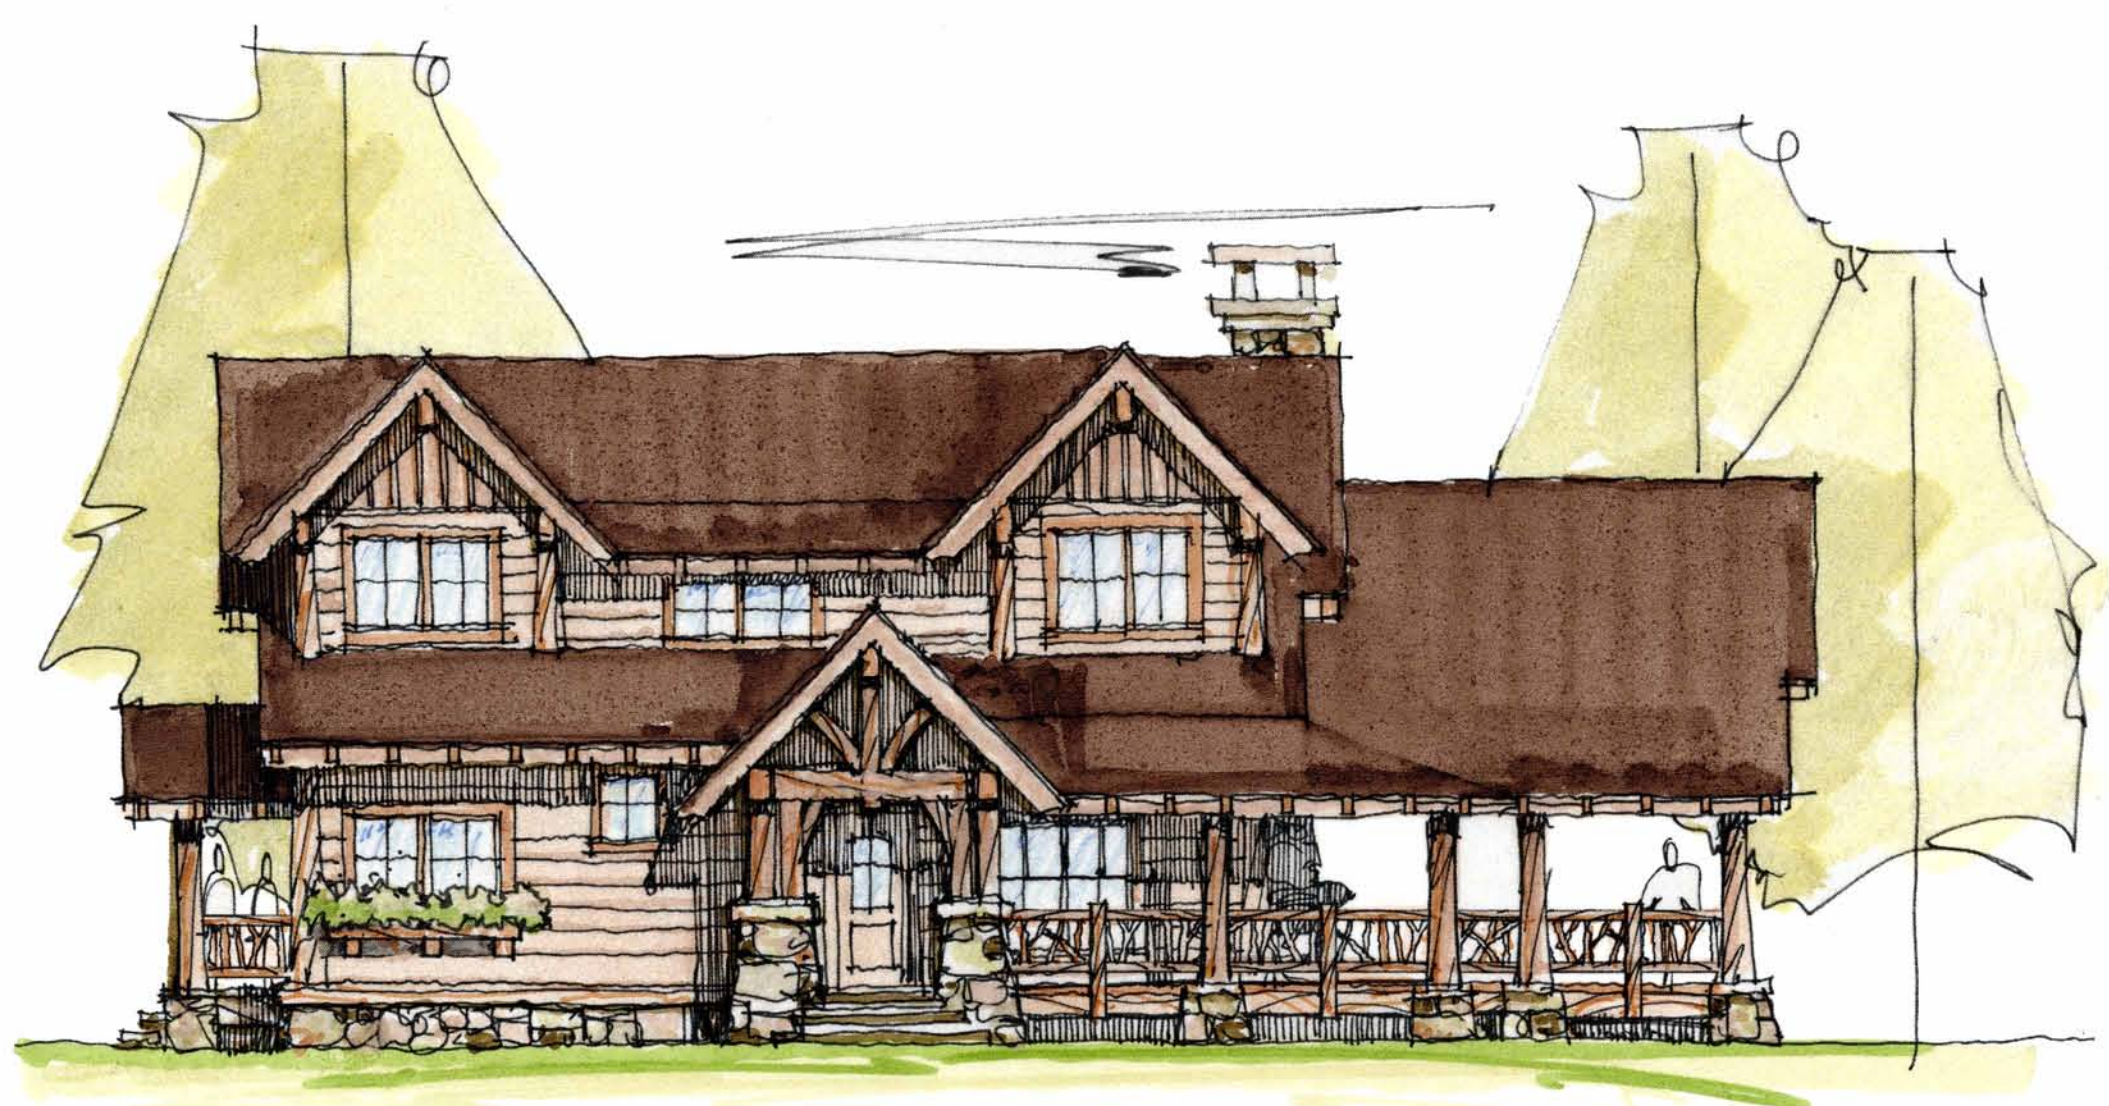


Front Elevation
Scale: 1/8" = 1'0"

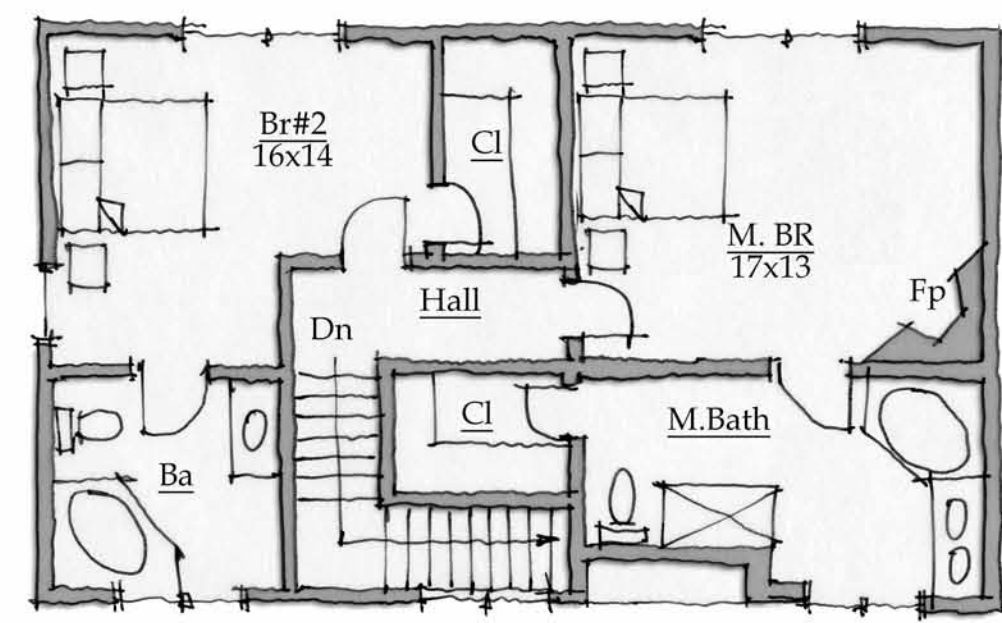


Upper Level Plan
Scale: 1/8" = 1'0"

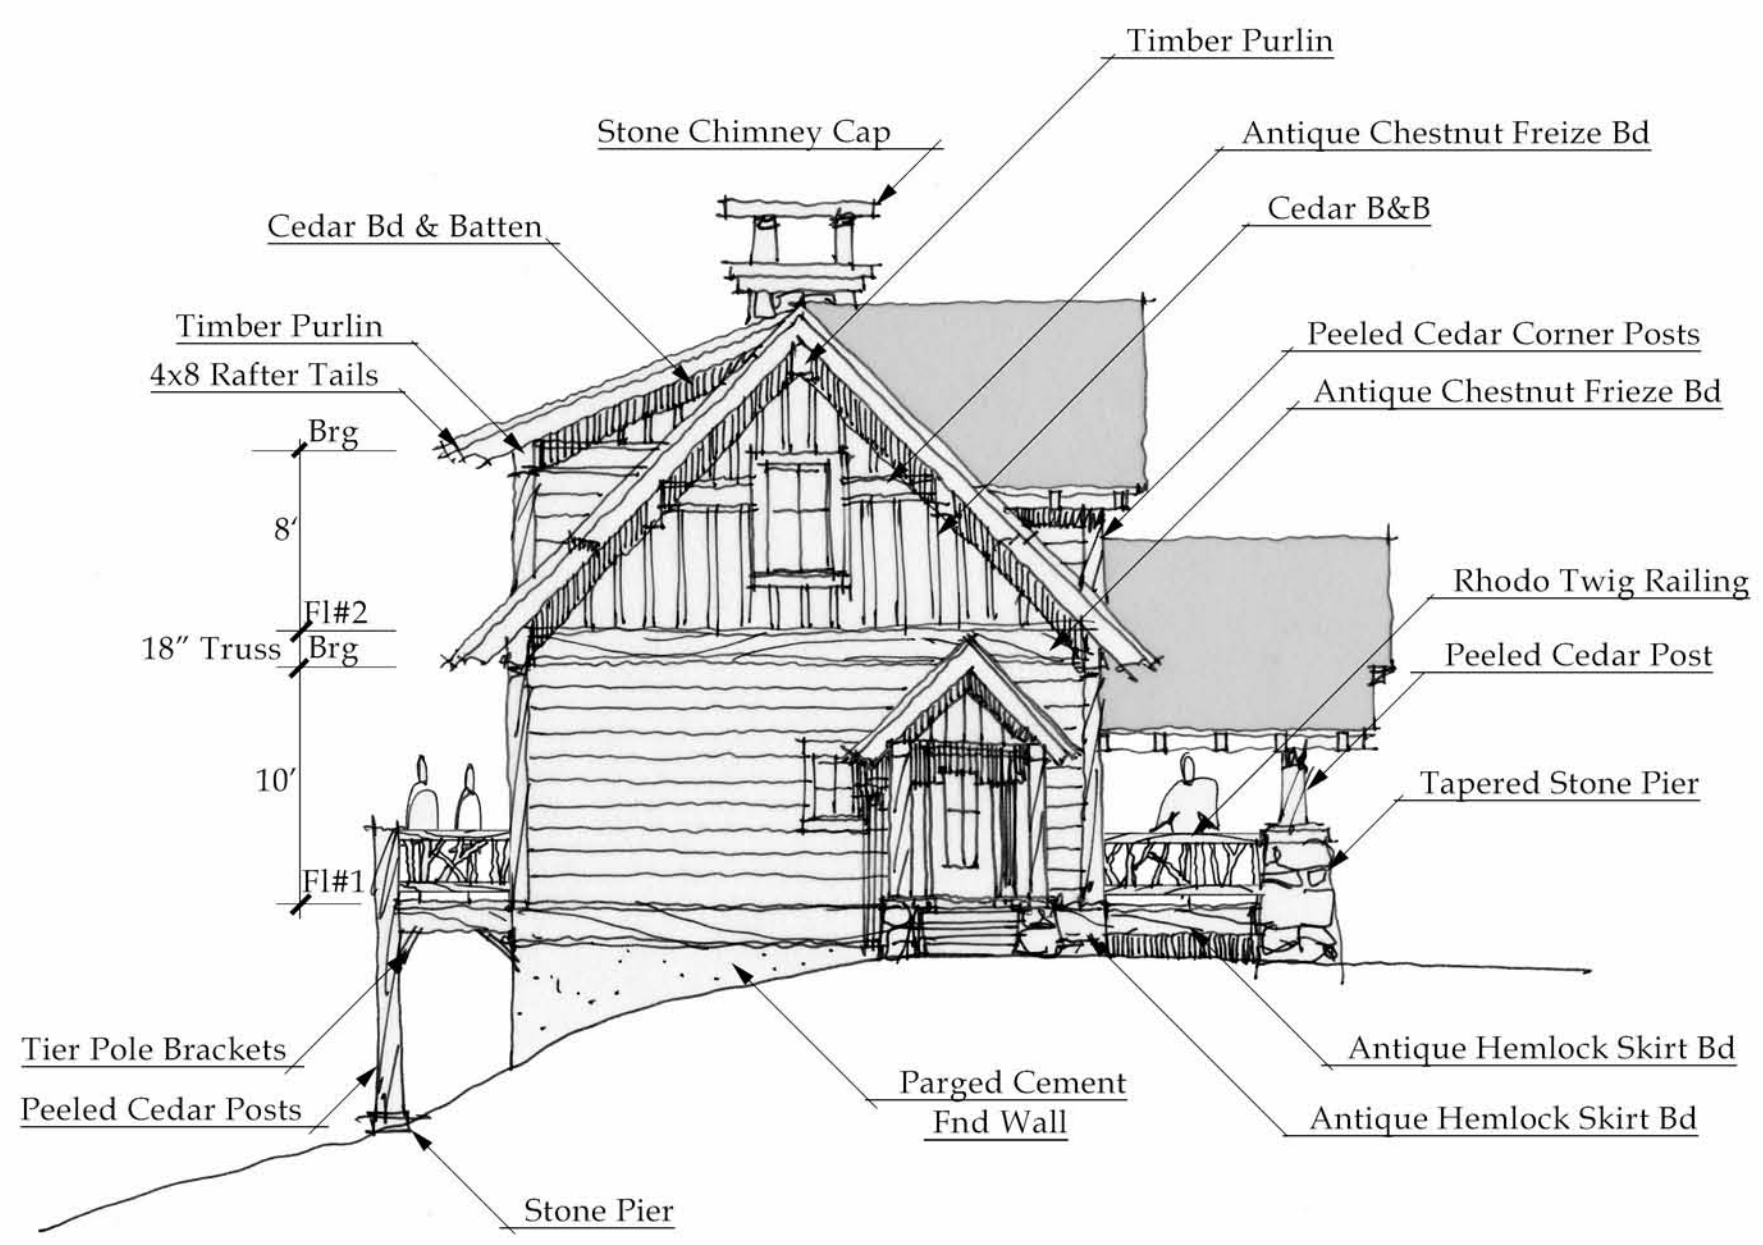


Left Elevation
Scale: 1/8" = 1'0"

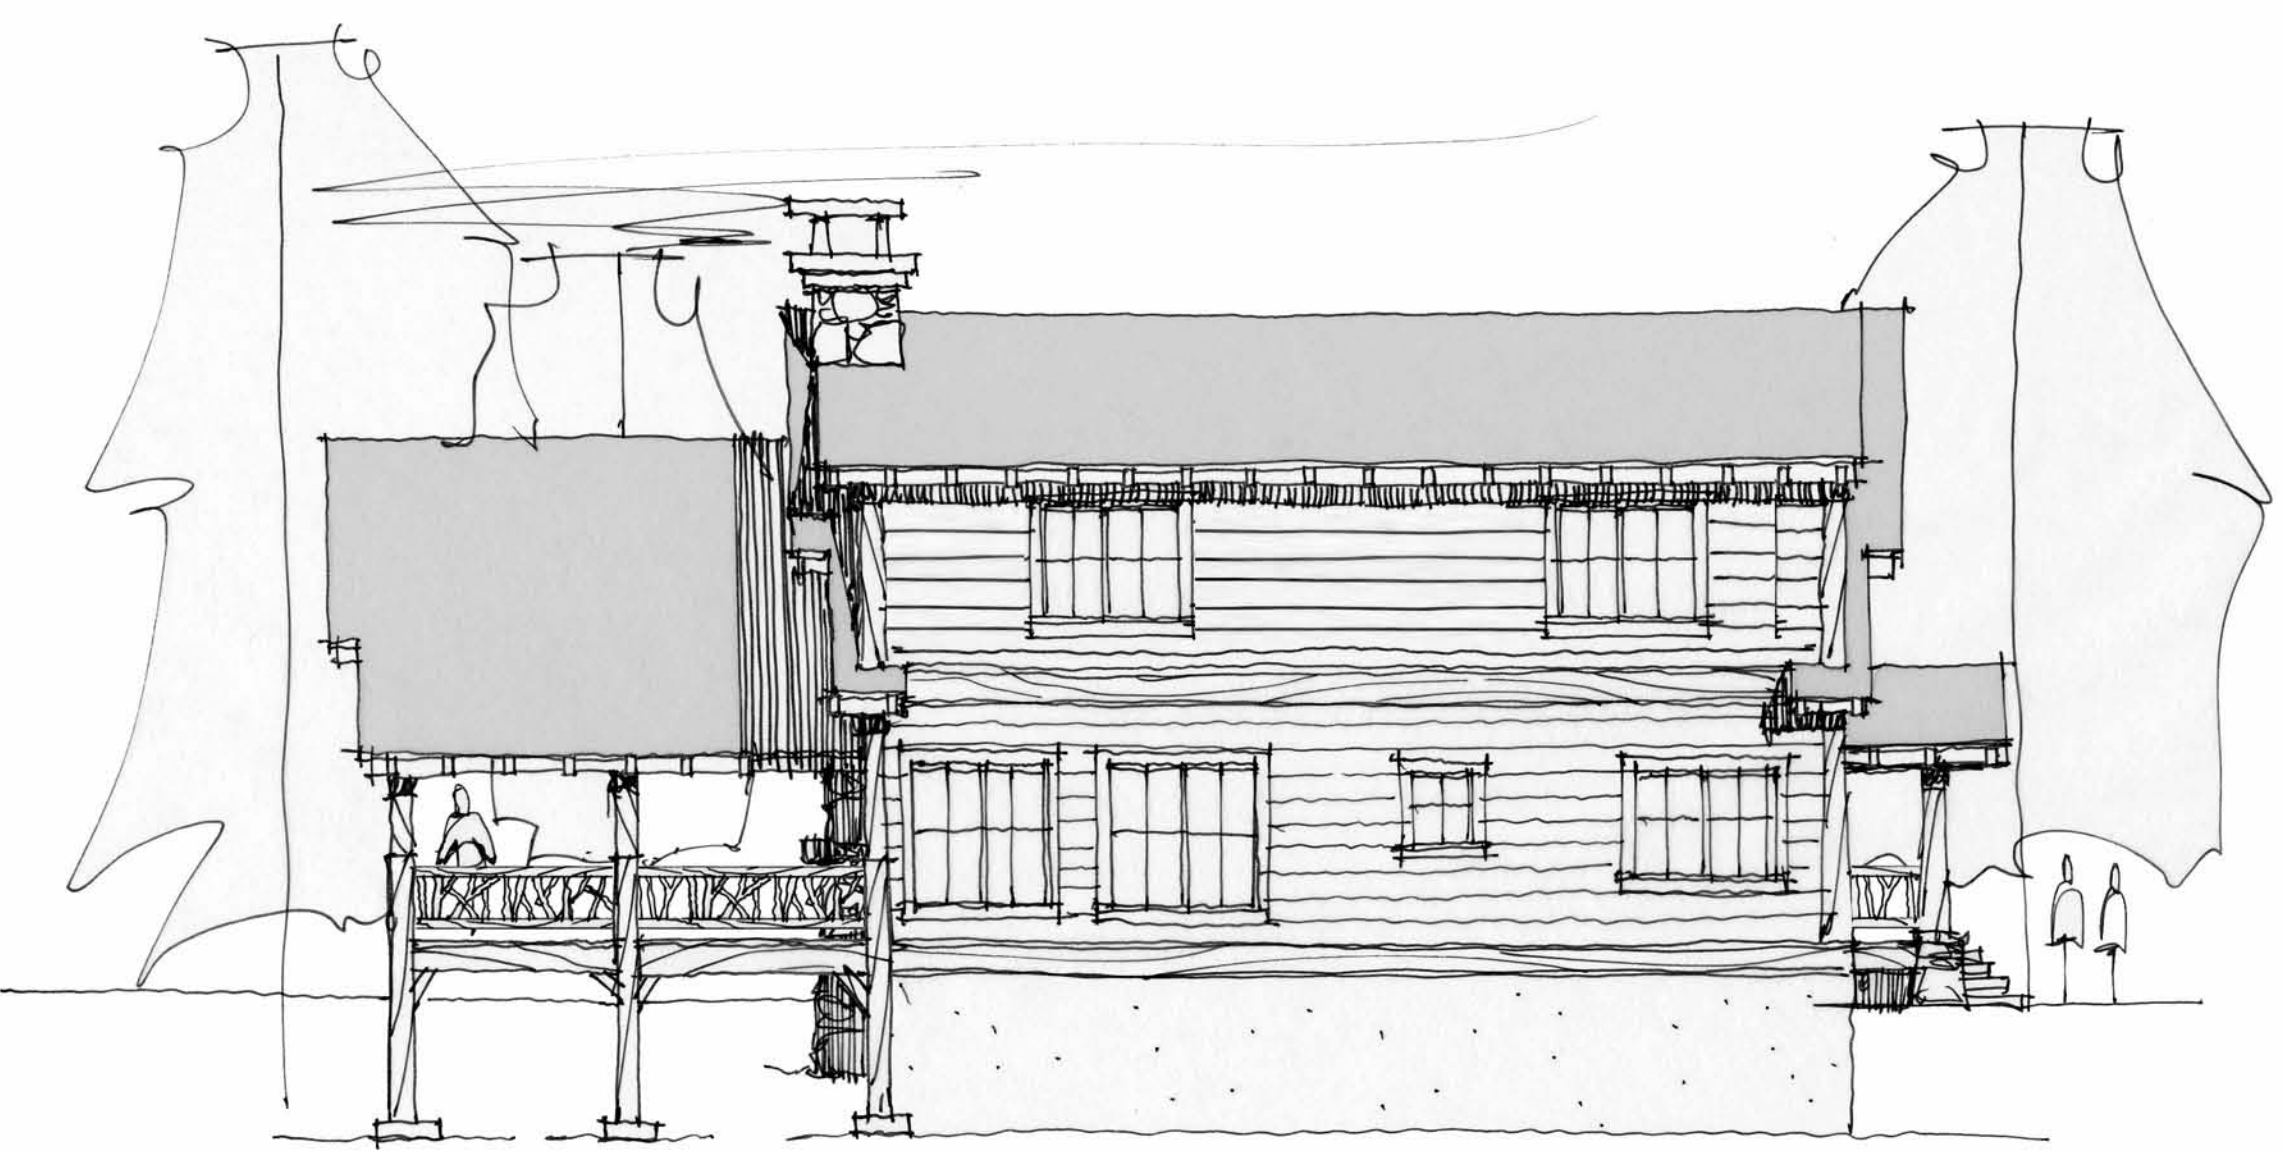

Rear Elevation
Scale: 1/8" = 1'0"

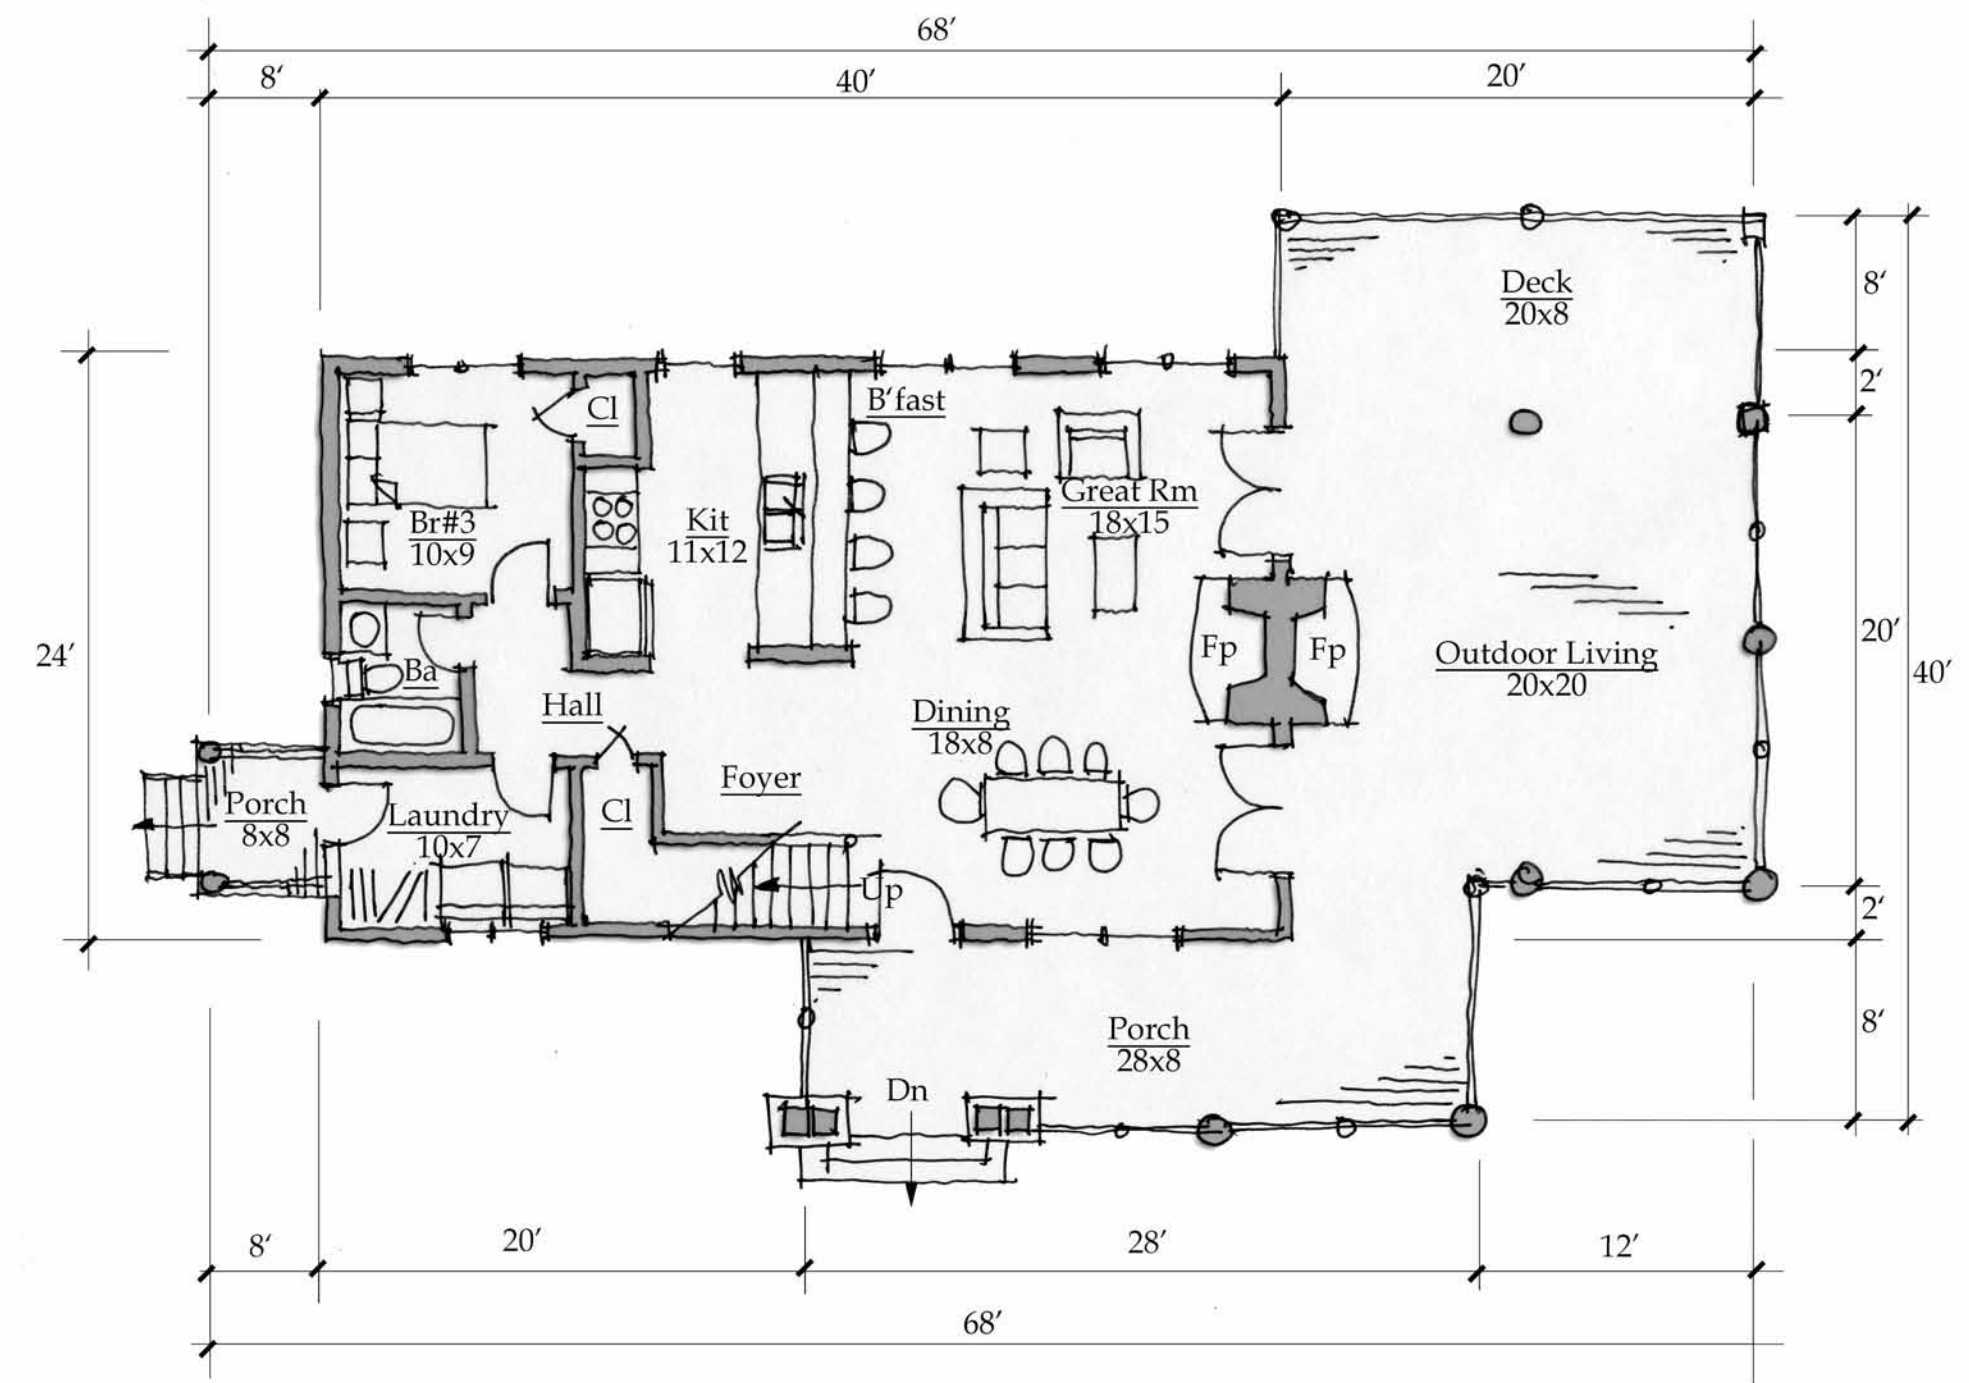

Main Level Plan
Scale: 1/8" = 1'0"

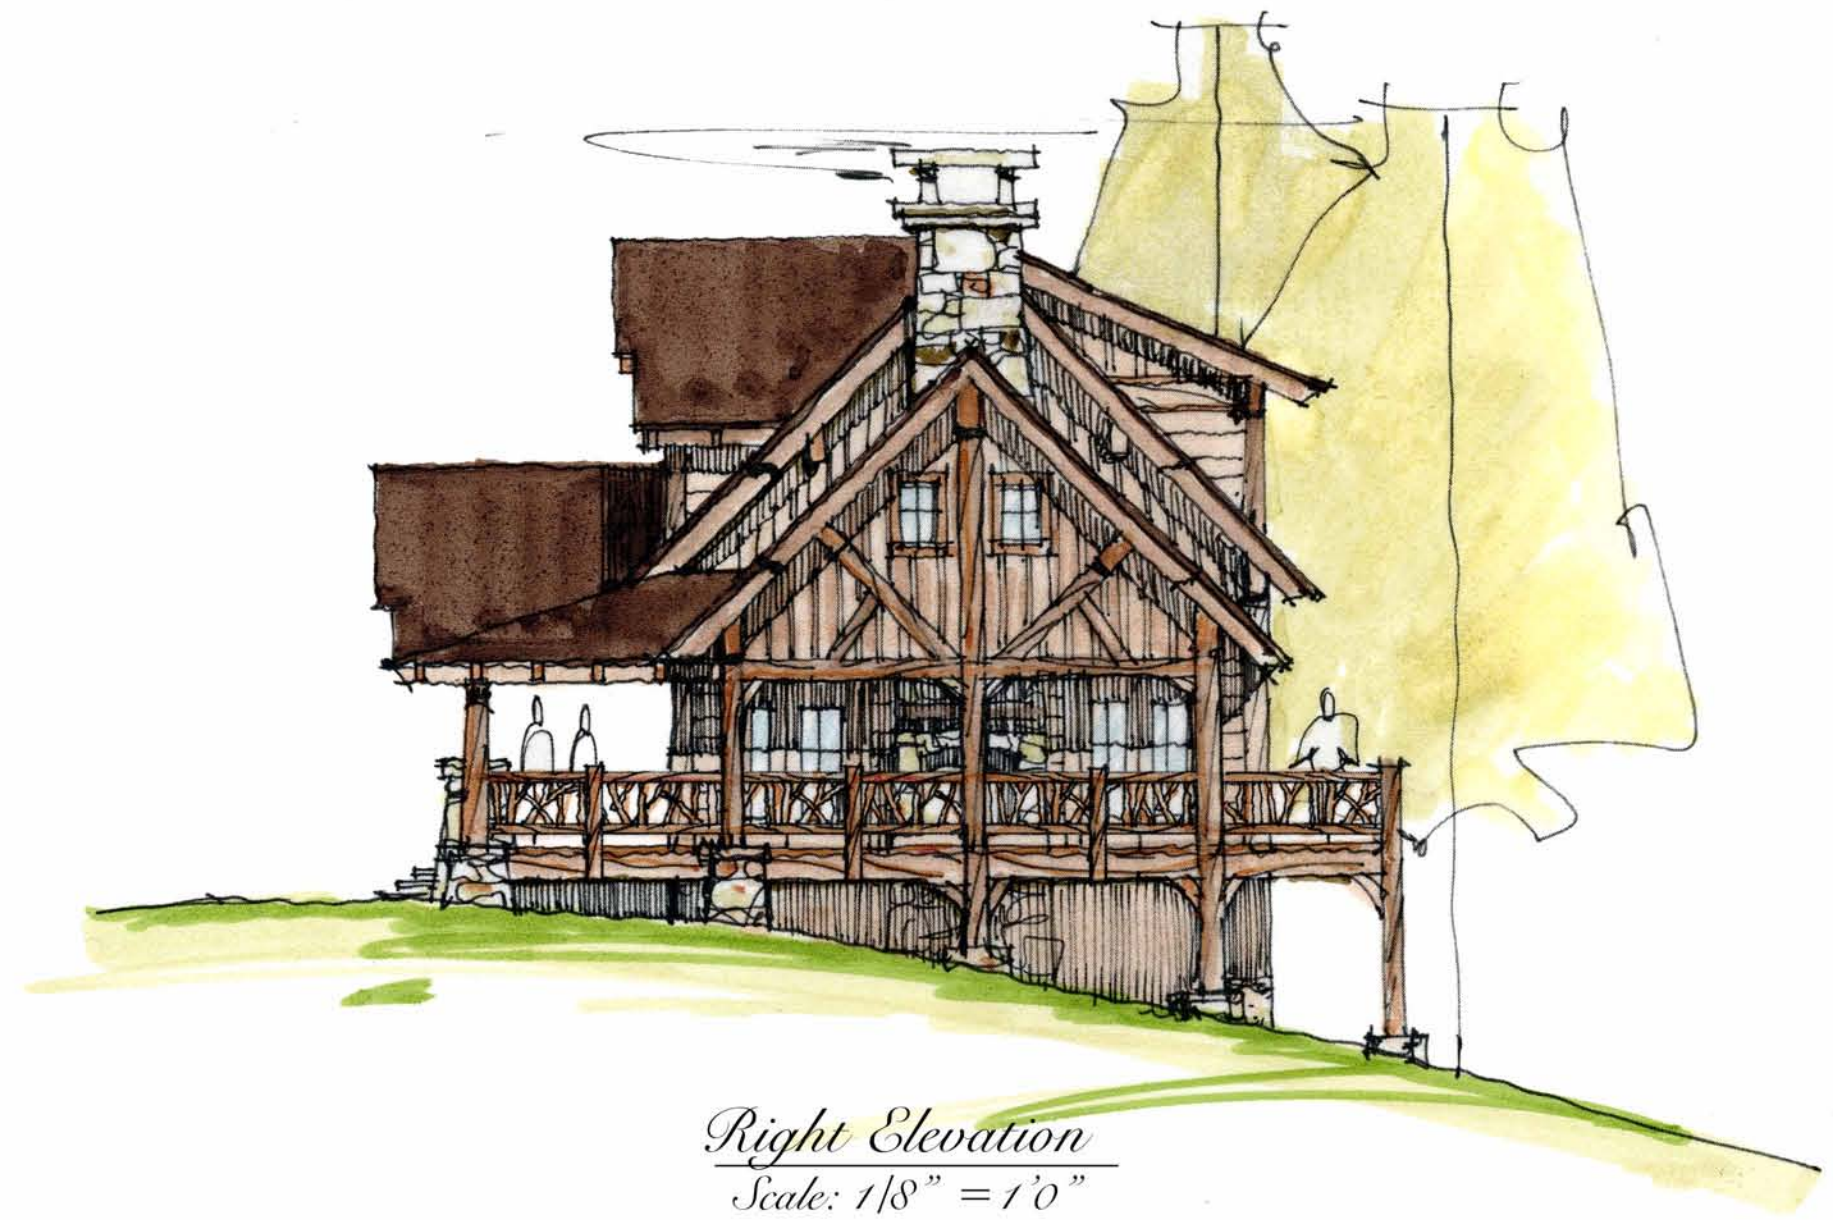

Right Elevation
Scale: 1/8" = 1'0"

MOUNTAIN HOME
DESIGN & BUILDING
BOONE, NC 828-264-7111



800-737-2166 www.MossCreek.net

