

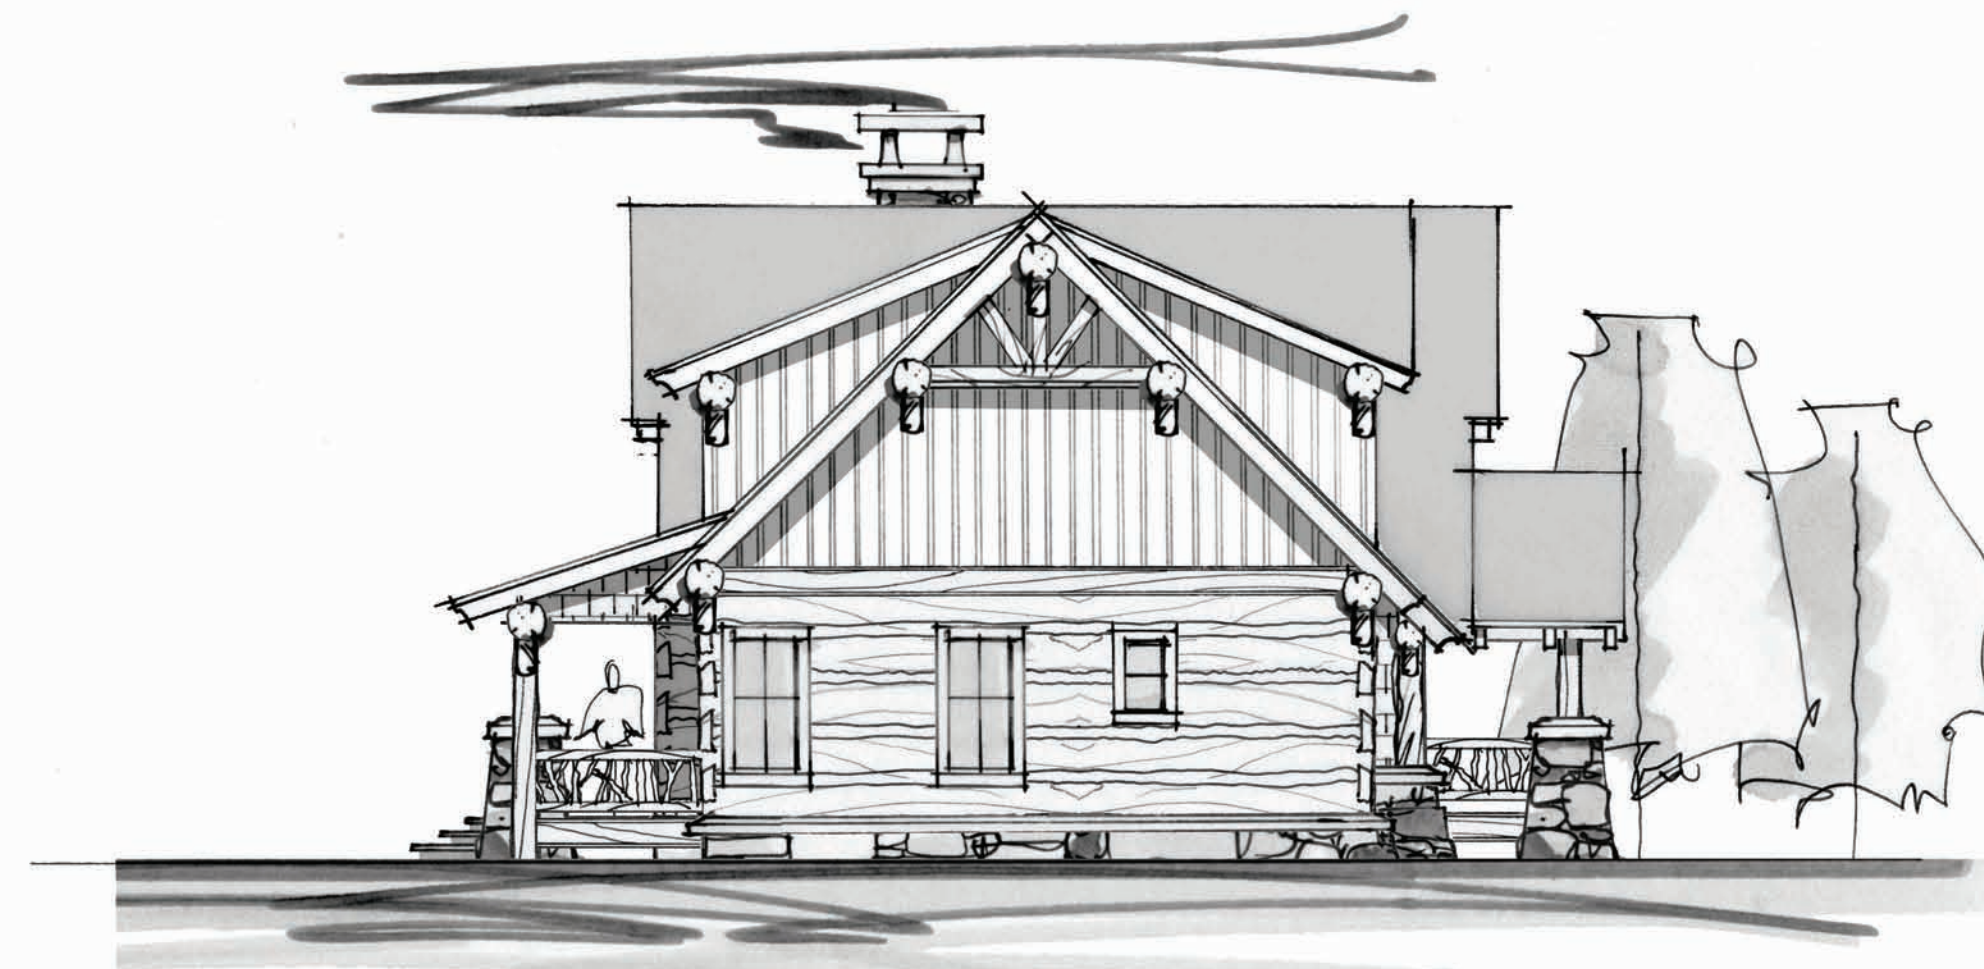


FRONT ELEVATION  
Scale: 3/16"=1'-0"

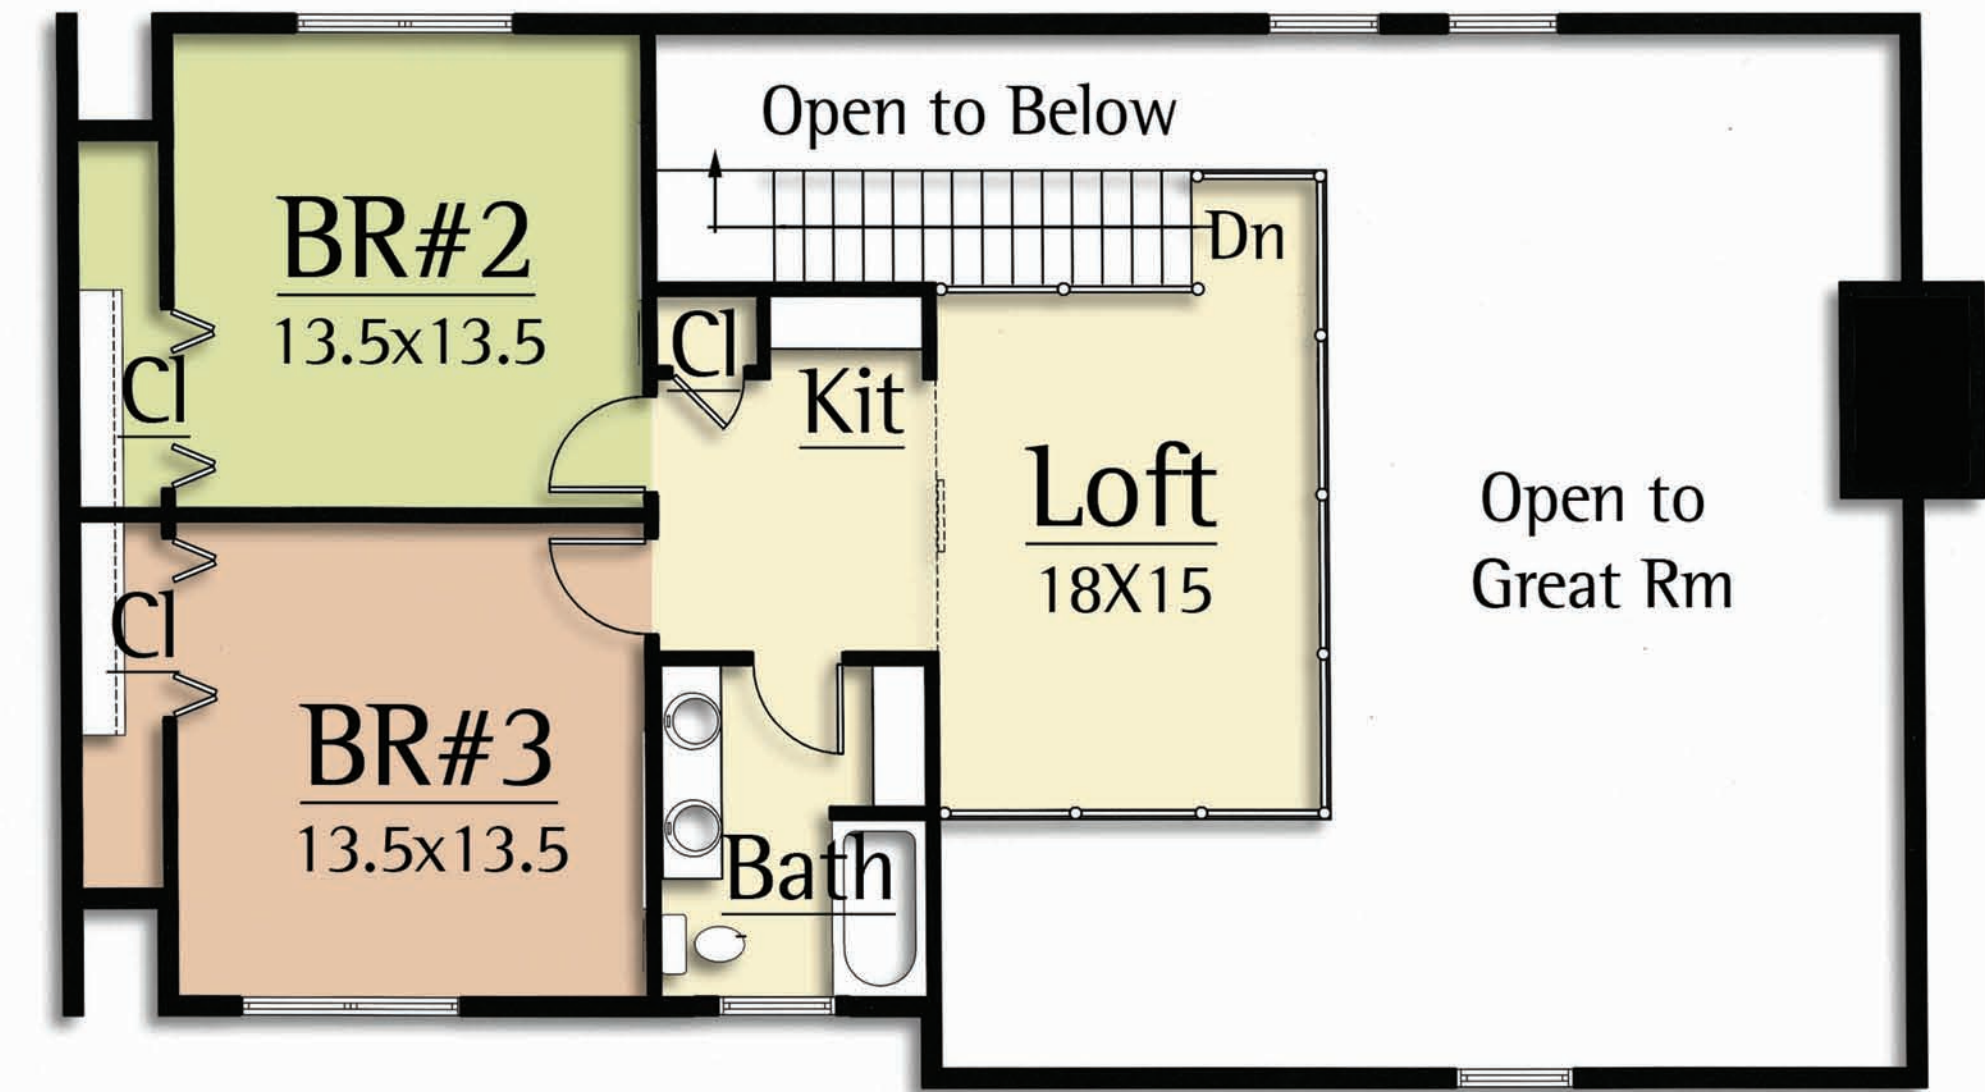

LEFT ELEVATION  
Scale: 1/8"=1'-0"

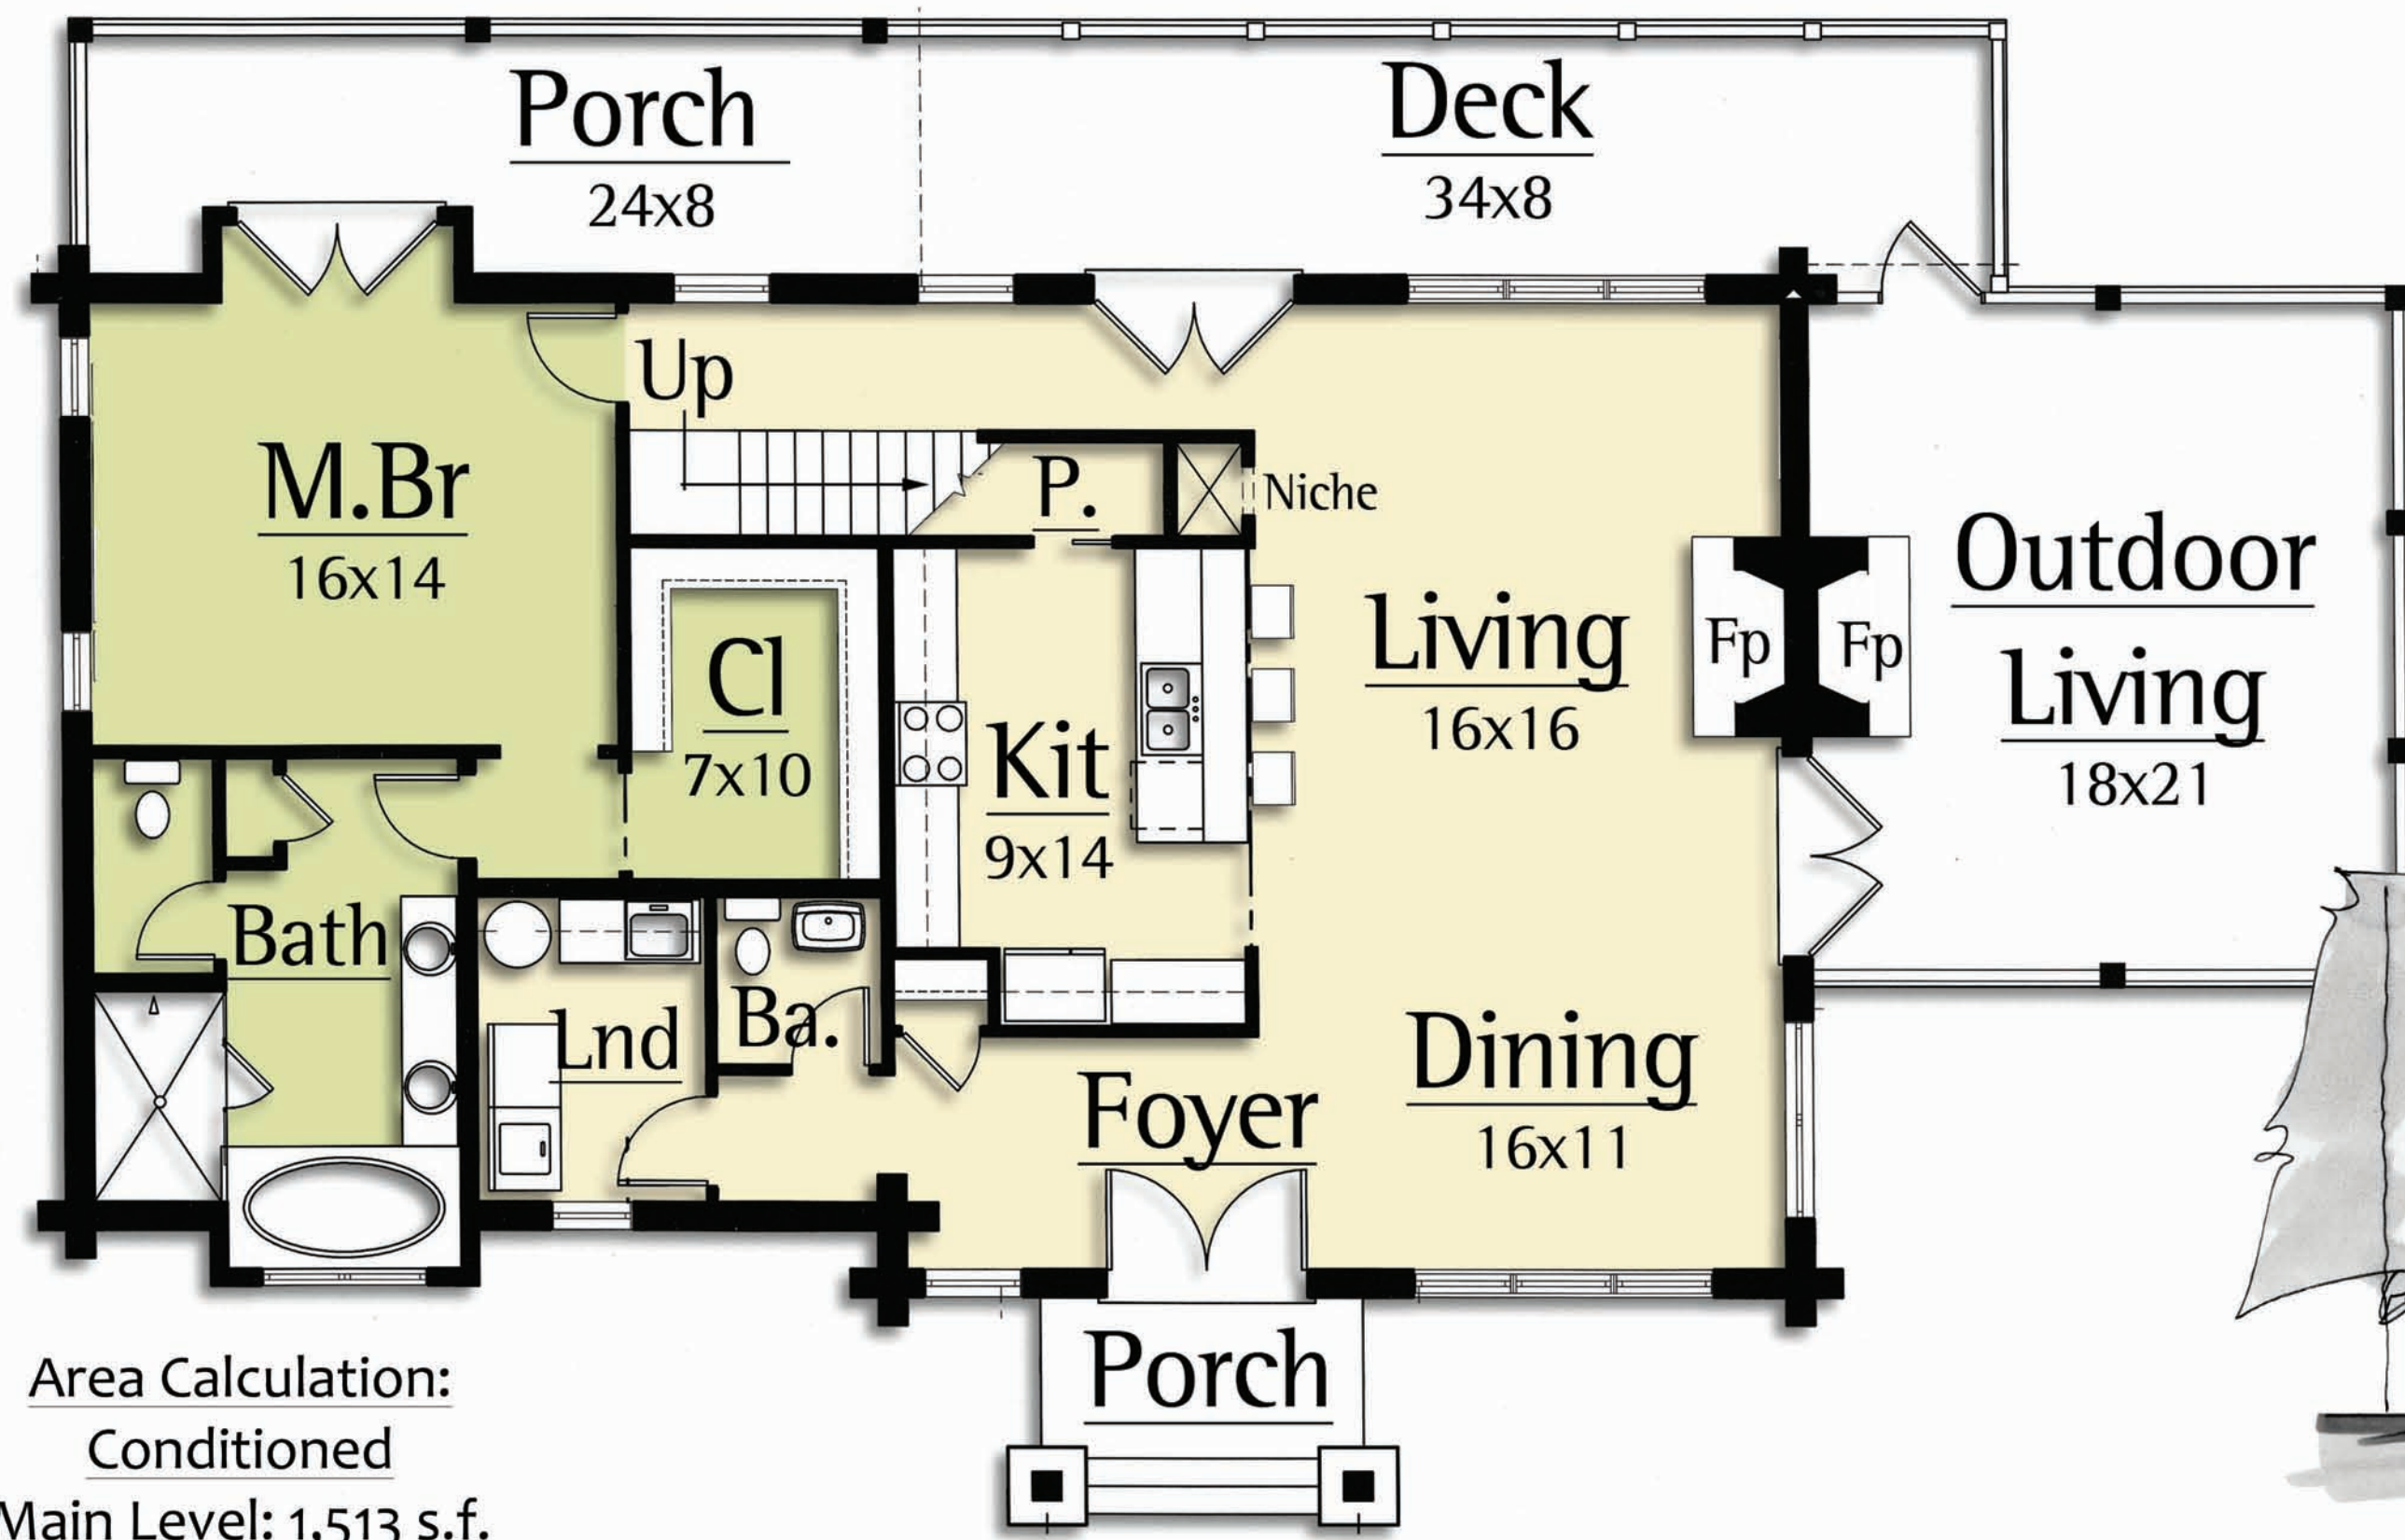


Area Calculation:  
Conditioned  
Main Level: 1,513 s.f.  
Upper Level: 765 s.f.  
Total: 2,278 s.f.


# TIMBERLINE

**MOSSCREEK**

THE ESSENCE OF MOUNTAIN DESIGN 800.737.2166 WWW.MOSSCREEK.NET

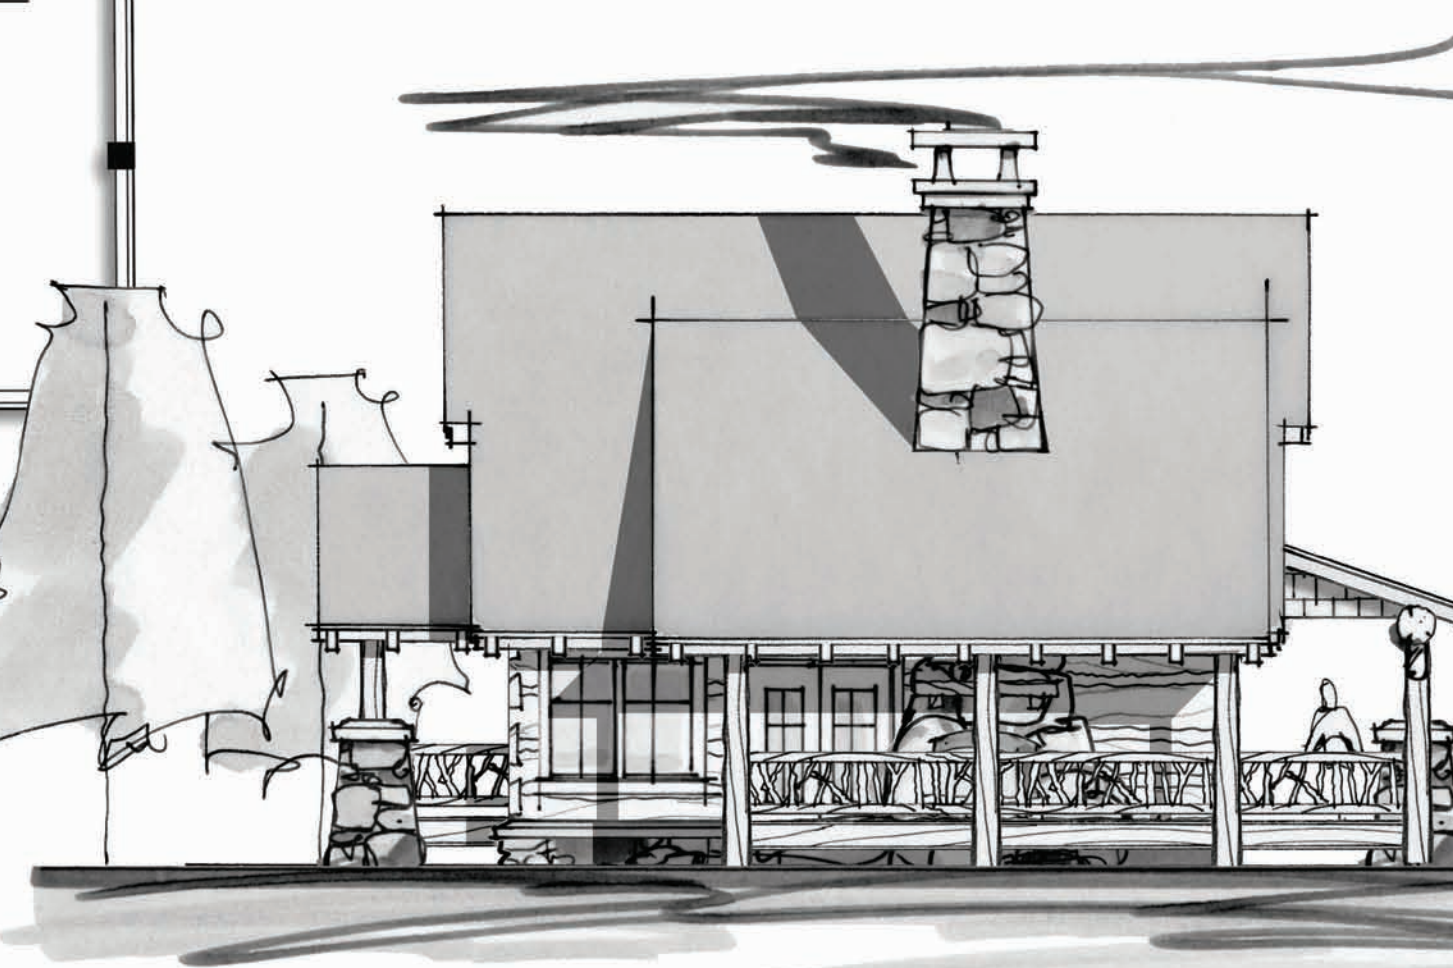

RIGHT ELEVATION  
Scale: 1/8"=1'-0"

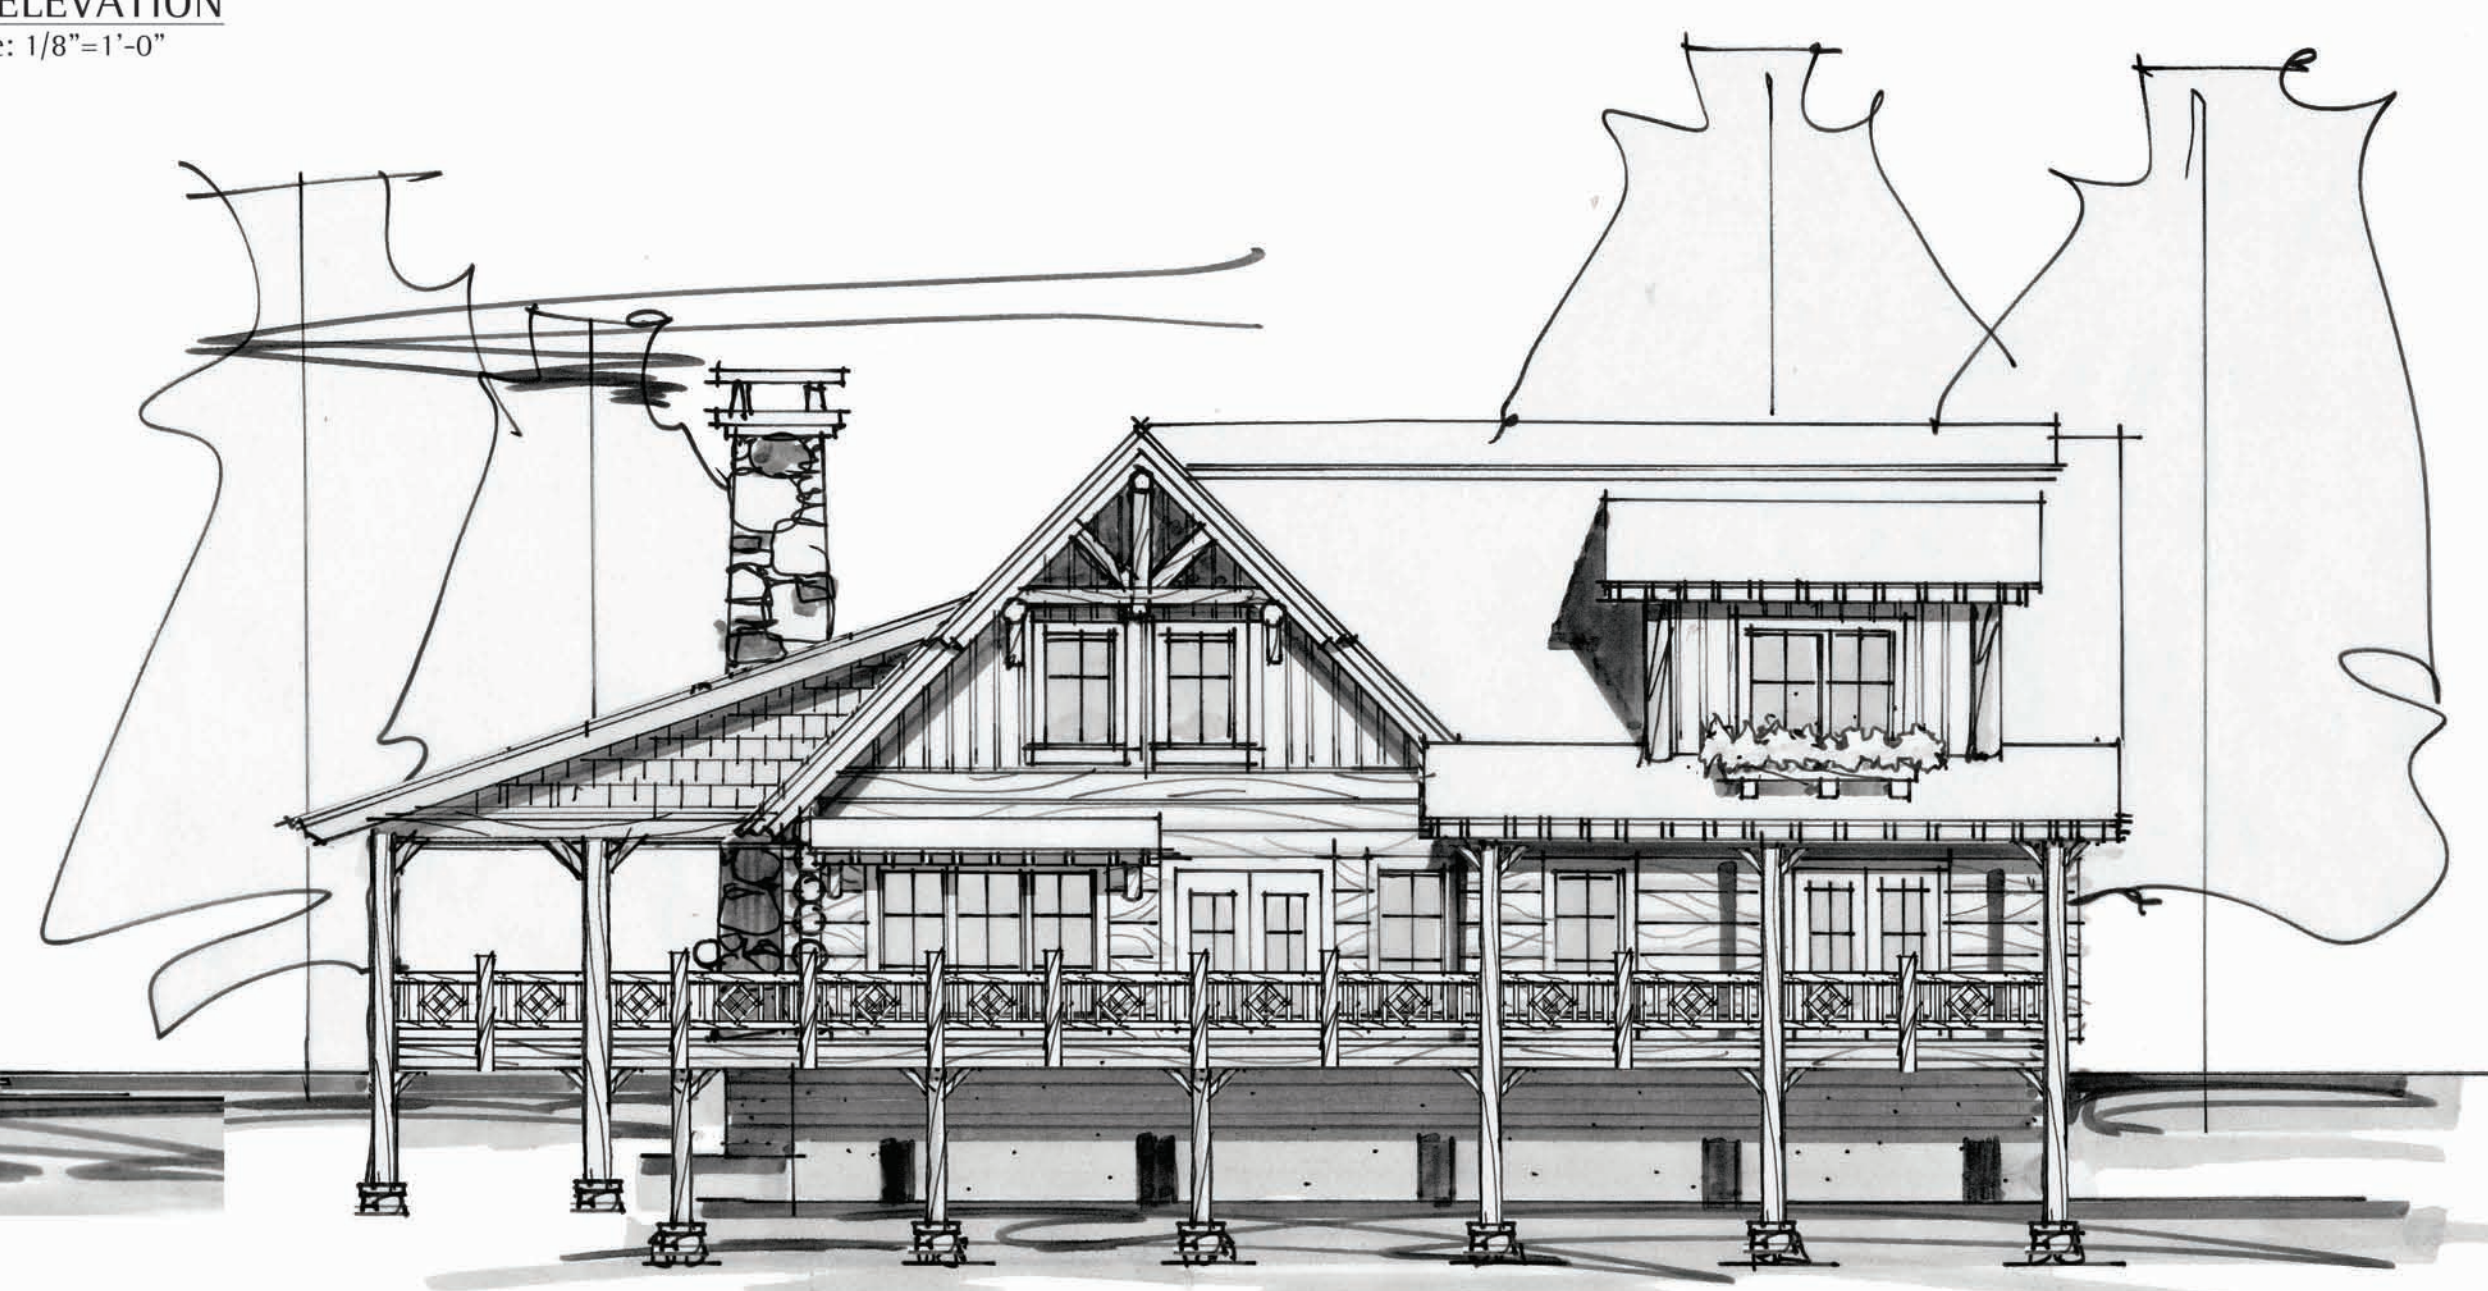

REAR ELEVATION  
Scale: 1/8"=1'-0"