





FRONT ELEVATION
Scale: 1/8"=1'-0"

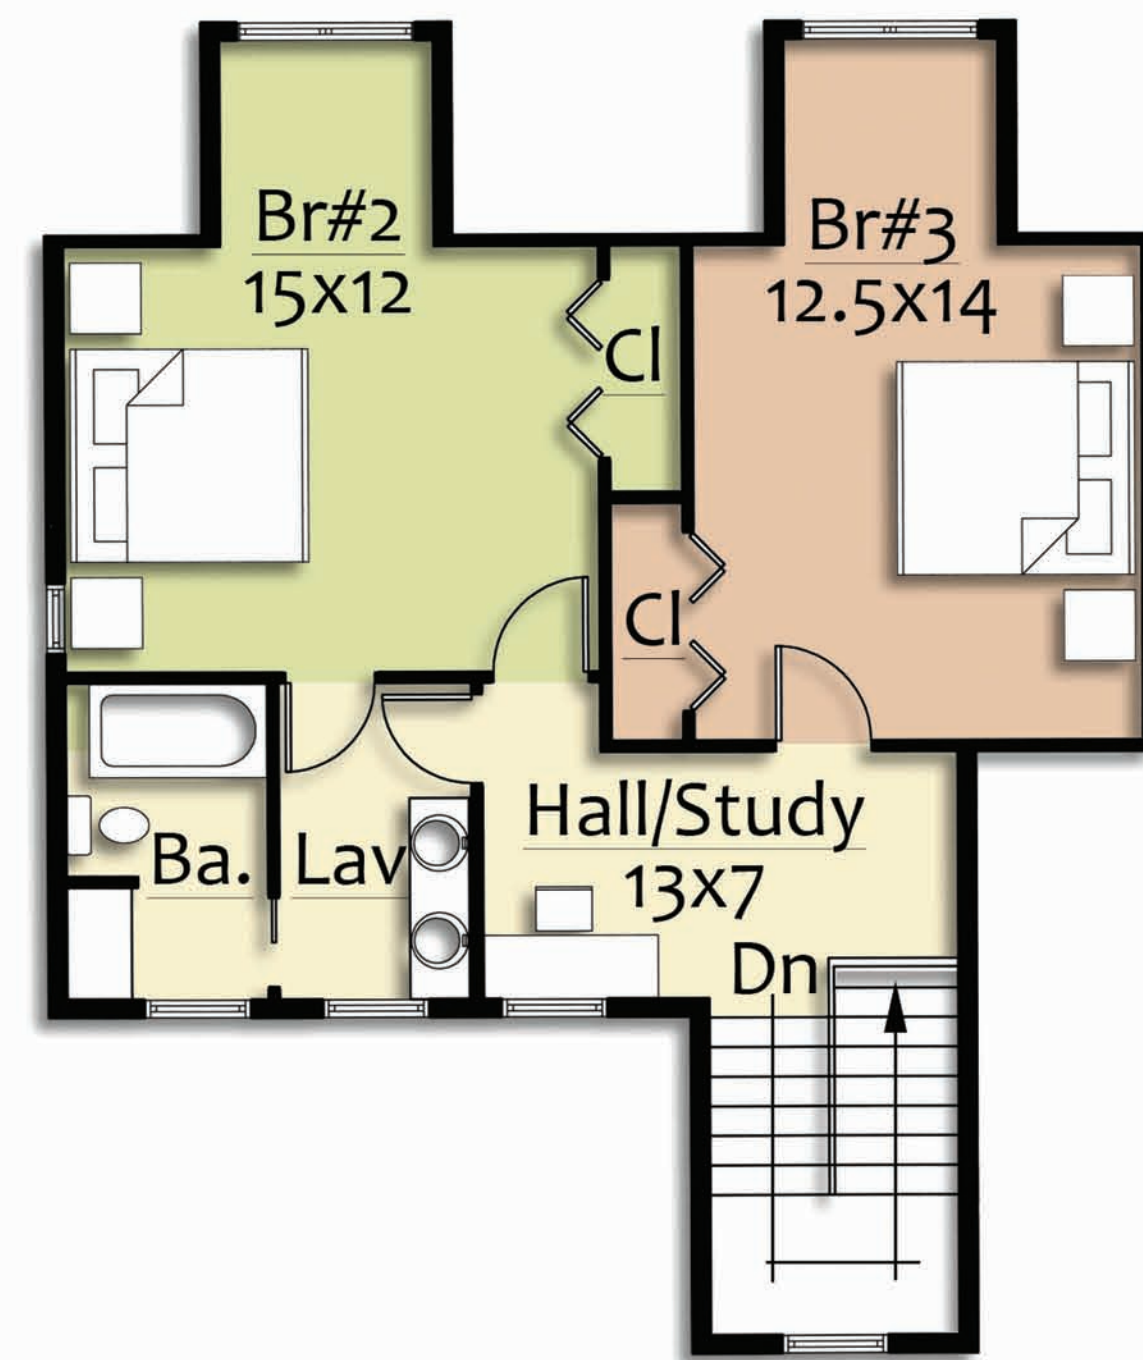


UPPER LEVEL PLAN
Scale: 1/8"=1'-0"

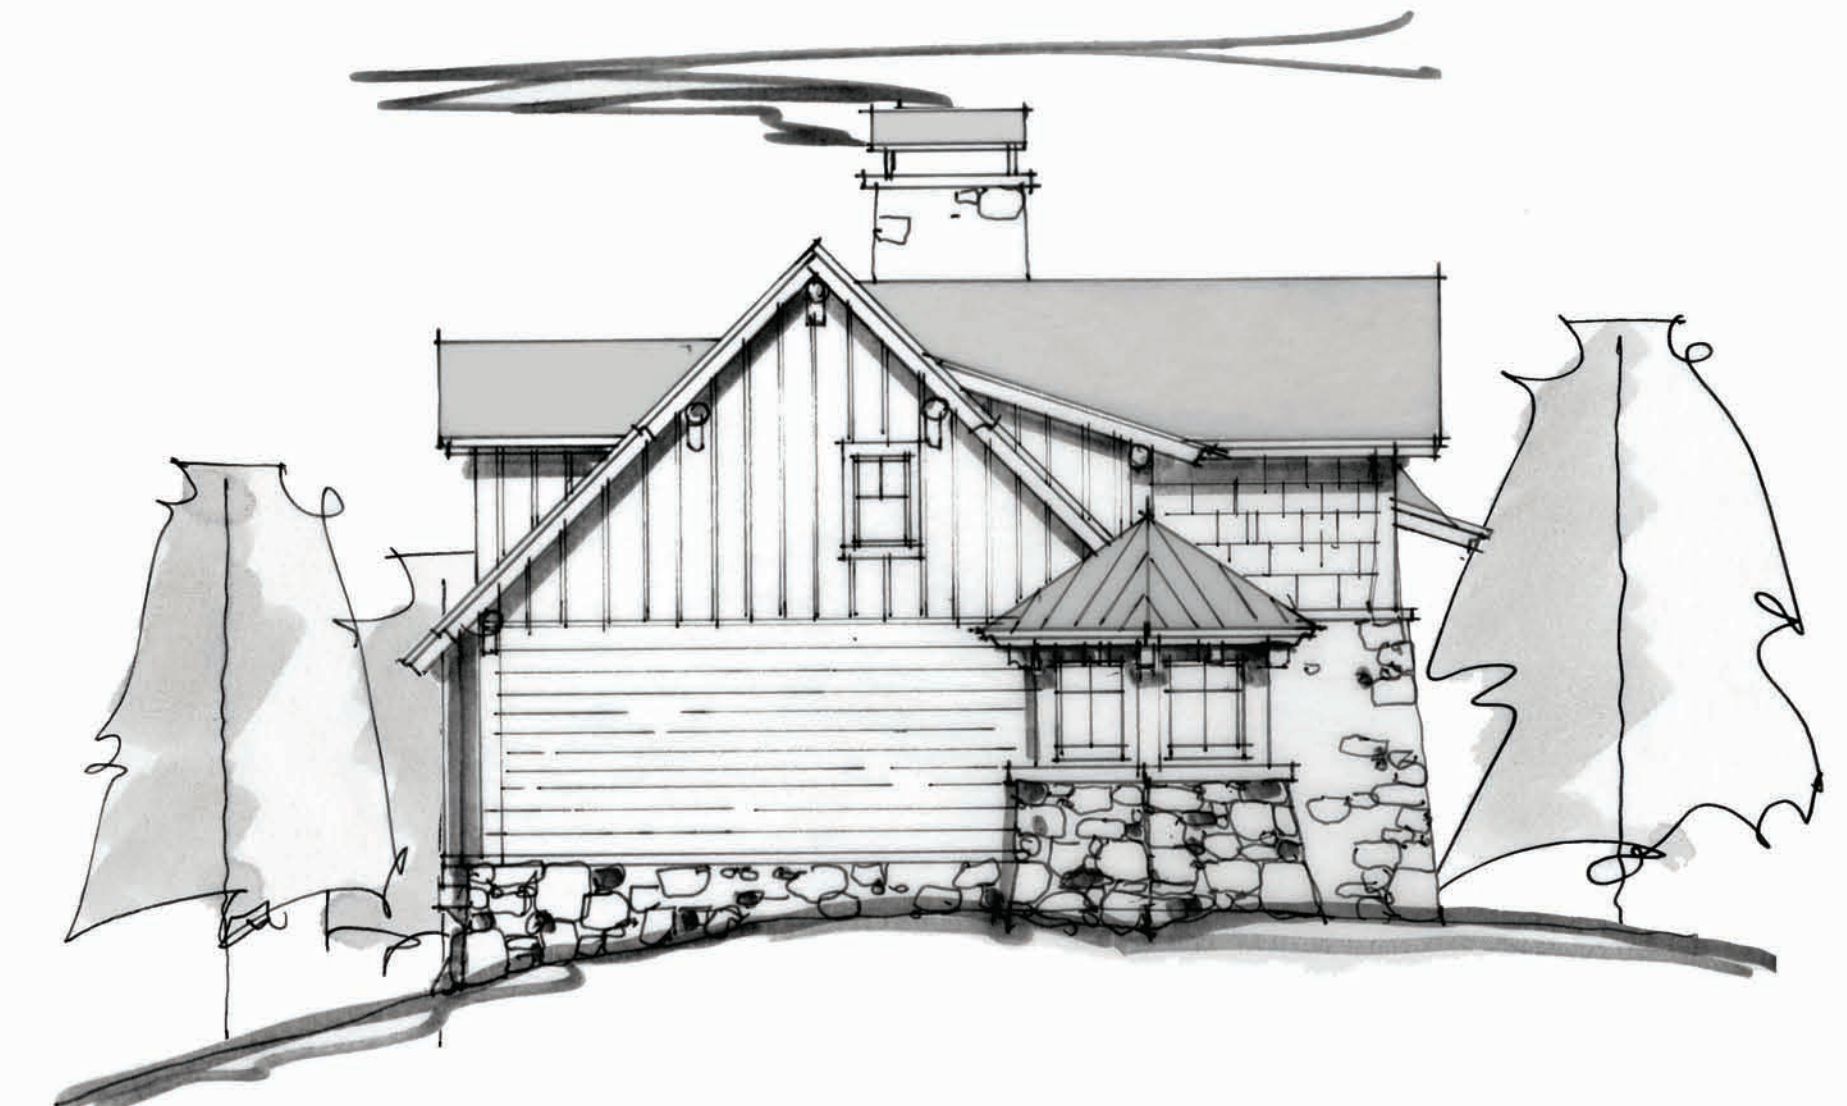

LEFT ELEVATION
Scale: 1/8"=1'-0"

The most familiar of all ducks, the Mallard has become synonymous with American lakes and recreation.

The Mallard by MossCreek is designed to be a familiar and comforting design that speaks the great American past time of lake recreation. The exterior of the Mallard features stone and wood, porthole windows, arced "cellar vents", bark siding and even a paddle over the front porch. The interior features a main level complete with a Master Suite, an open kitchen-dining-great area with vaulted beamed ceilings, and laundry. The upper level of the Mallard features two bedrooms, bath and a study. Natural colors and materials make the Mallard a great home for Americas lake living.

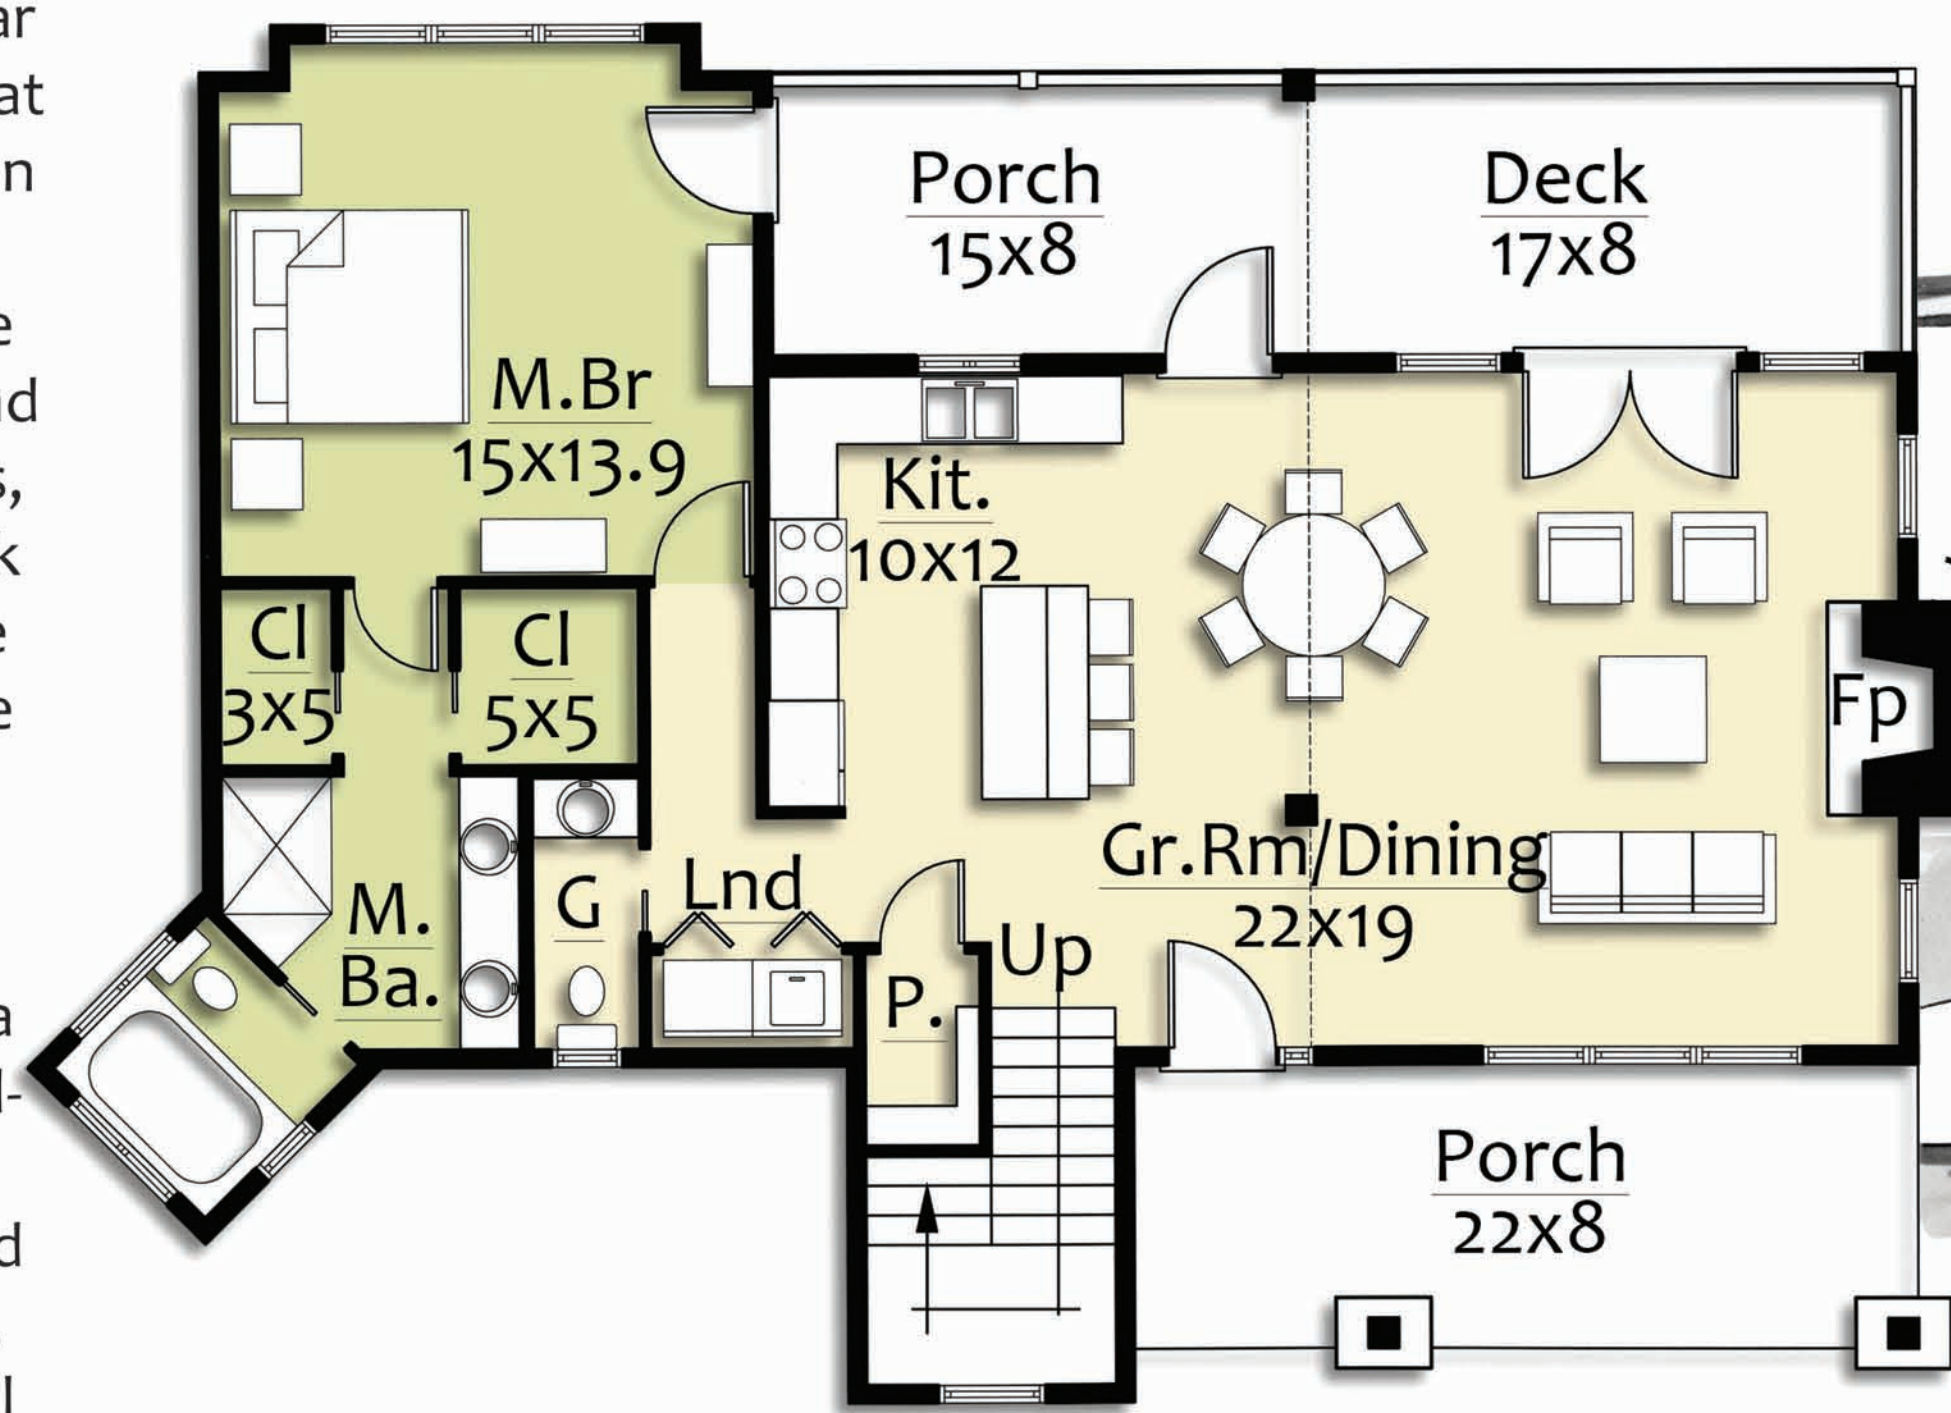

MAIN LEVEL PLAN
Scale: 1/8"=1'-0"



REAR ELEVATION
Scale: 1/8"=1'-0"

RIGHT ELEVATION
Scale: 1/8"=1'-0"

Area Calculation:
 Conditioned
 Main Level: 1,192 s.f.
 Upper Level: 804 s.f.
 Total: 1,996 s.f.

Covered Porches: 296 s.f.
 Decks: 134 s.f..

MALLARD

MOSSCREEK

THE ESSENCE OF MOUNTAIN DESIGN 800.737.2166 WWW.MOSSCREEK.NET

©2007 MOSSCREEK DESIGNS. THE USE OF THIS DOCUMENT AND THE HOME DESIGN HEREIN IS STRICTLY CONTROLLED BY THE U.S. COPYRIGHT LAW. THIS DOCUMENT AND DESIGN MAY NOT BE COPIED, EMULATED, OR REFERENCED WITHOUT PRIOR WRITTEN APPROVAL BY MOSSCREEK DESIGNS. ALL VIOLATORS WILL BE PROSECUTED TO THE FULLEST EXTENT OF THE LAW AT A MINIMUM OF \$100,000 PER INCIDENT.